

# TOOTMINE.

Viking Window AS  
Mõo, Järvamaa 72751 tlf.372 38 48 900

KUUPÄEV: 04.08.14 VJ

REVISION A:

REVISION B:

REVISION C:

## GU LIFT AND SLIDE PATIO DOOR CROSS SECTION OF THRESHOLD


JOONISE NR:

GULU.2.1



MÕÖT: 1:1

KINNITATUD:

RN.

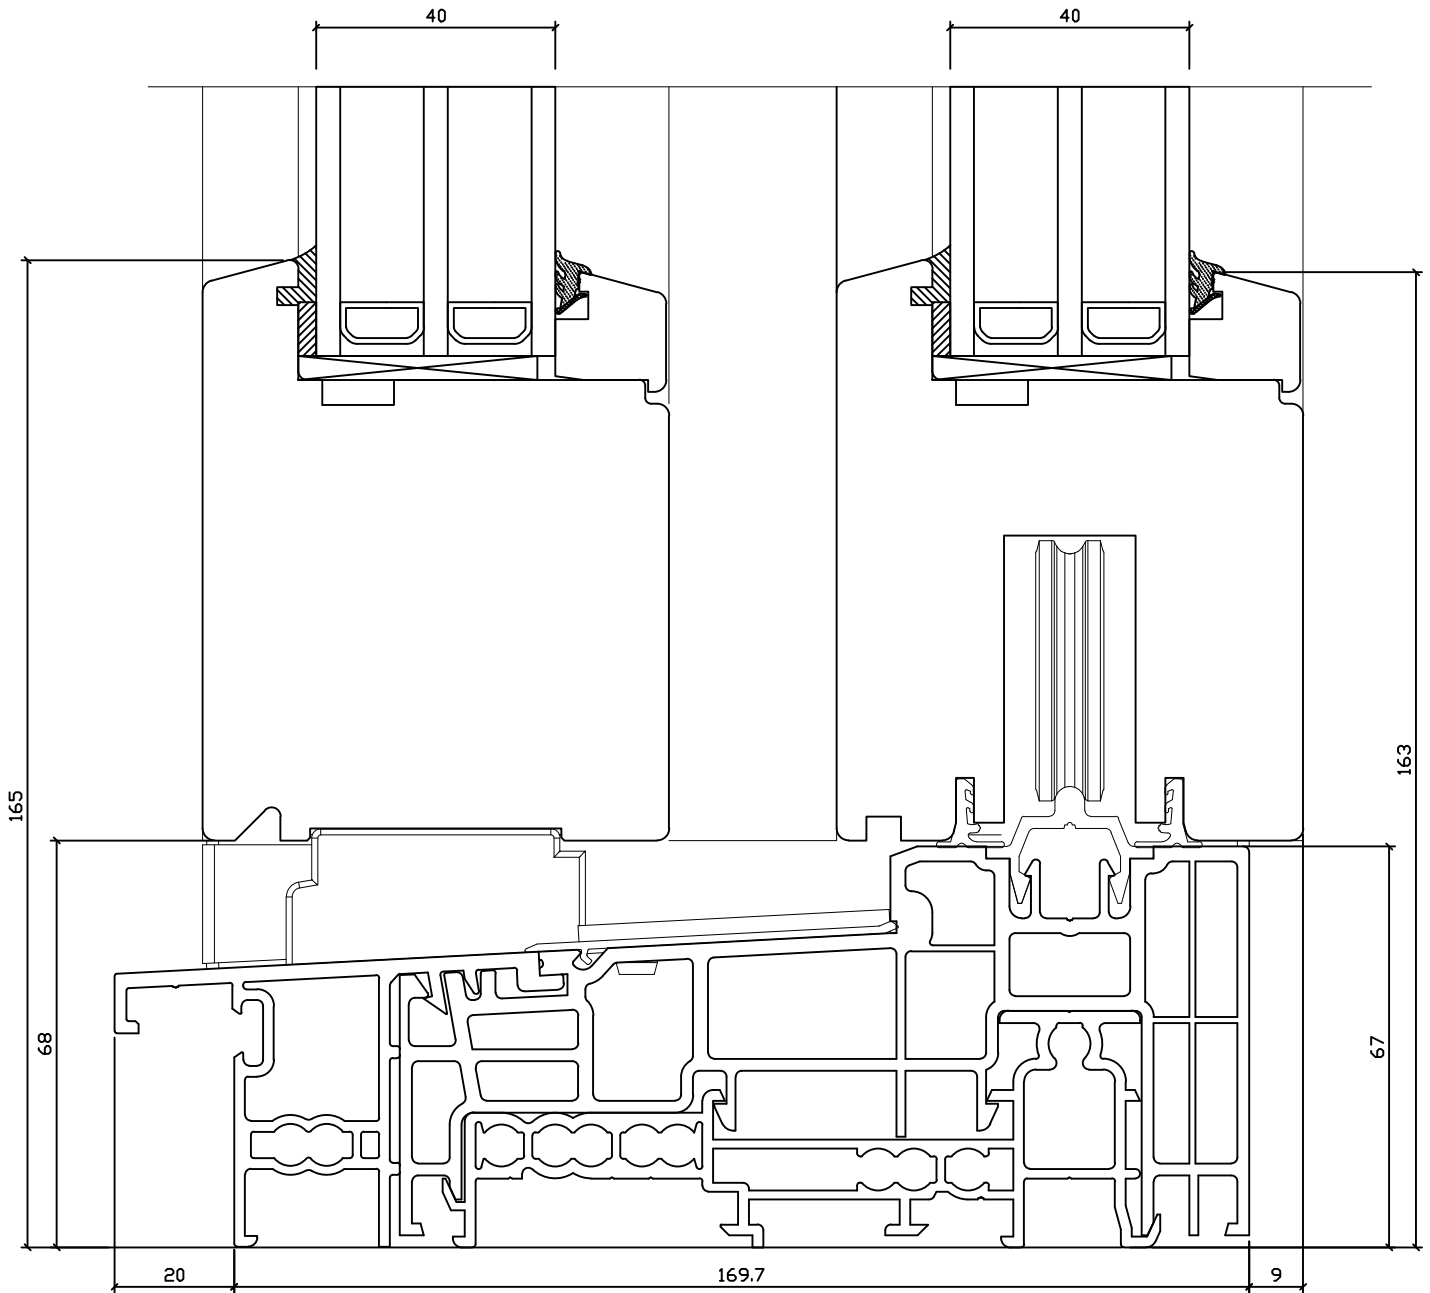

2Klaasi

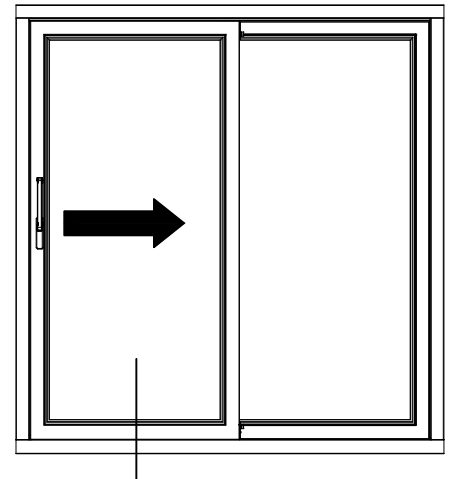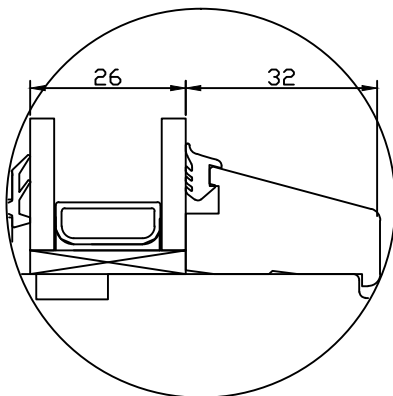

MANUFACTURER HAS RESERVED THE RIGHT TO MAKE CHANGES

# TOOTMINE.

Viking Window AS  
Mõo, Järvamaa 72751 tlf.372 38 48 900

## GU LIFT AND SLIDE PATIO DOOR CROSS SECTION OF FIXED SIDE

JOONISE NR:

GULU.2.2

KUUPÄEV: 13.06.11

VJ

MÕÖT: 1:1

REVISION A: 04.08.14


VJ

REVISION B:



KINNITATUD

REVISION C:

RN.

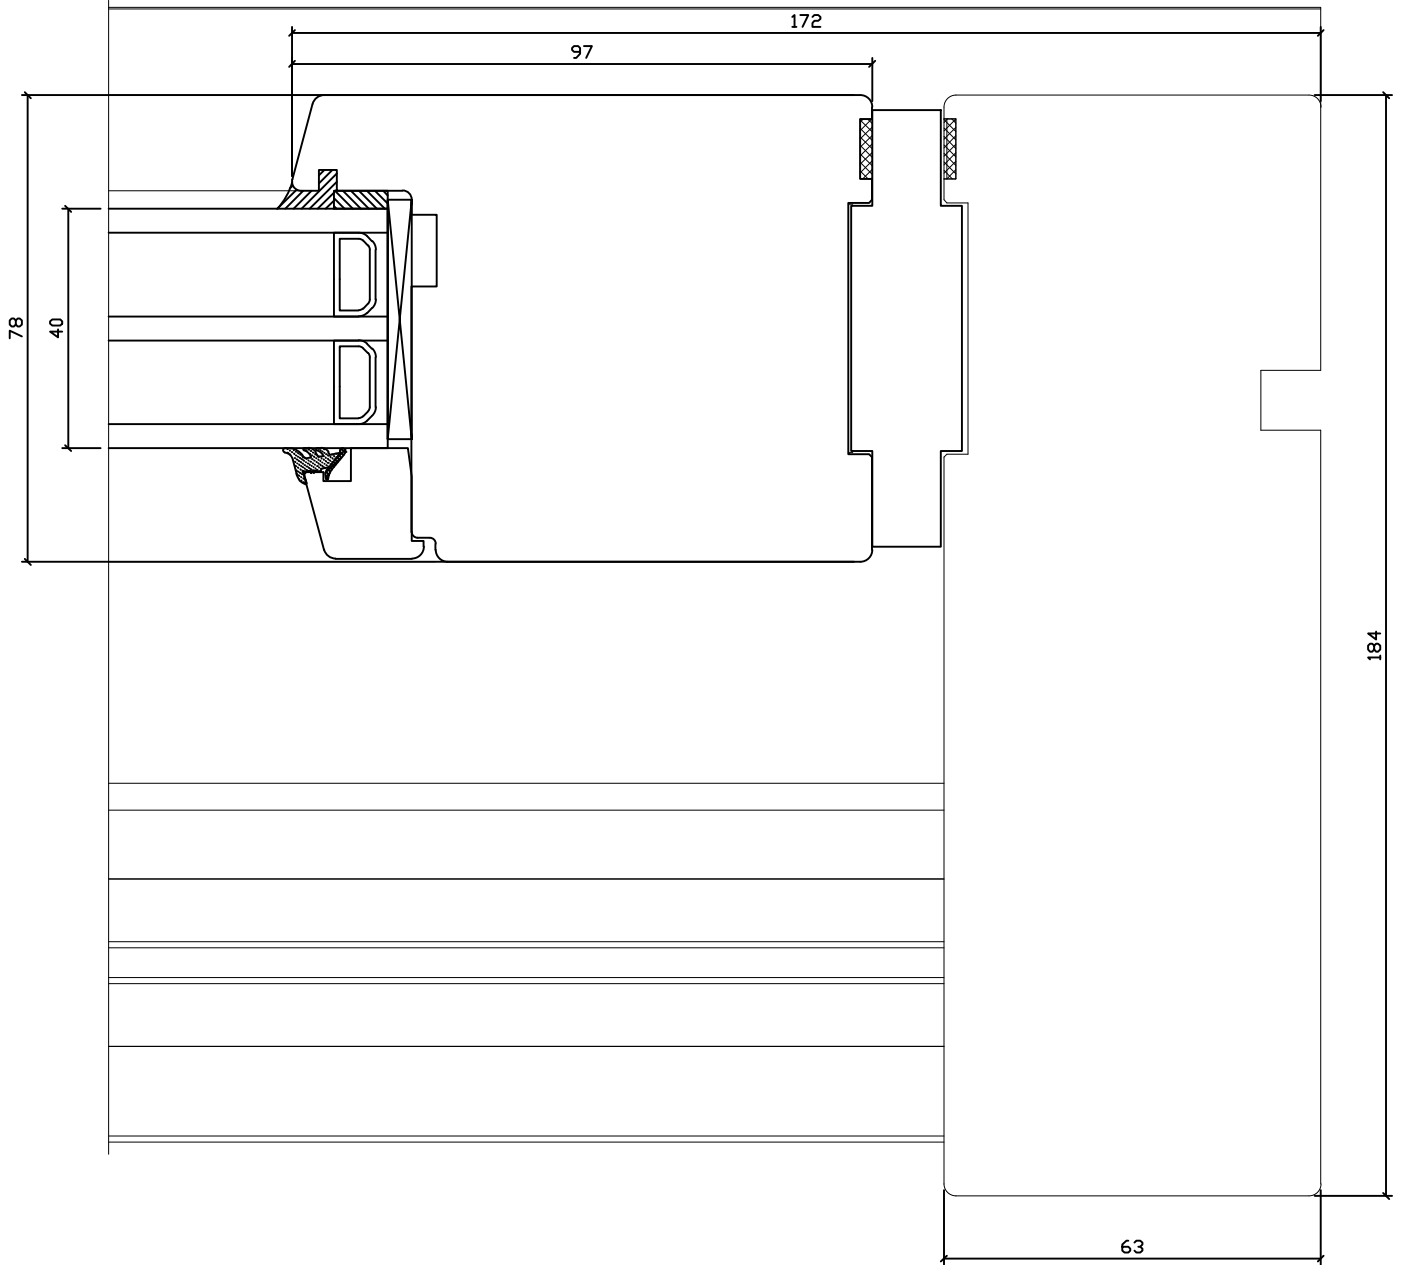

2Klaasi

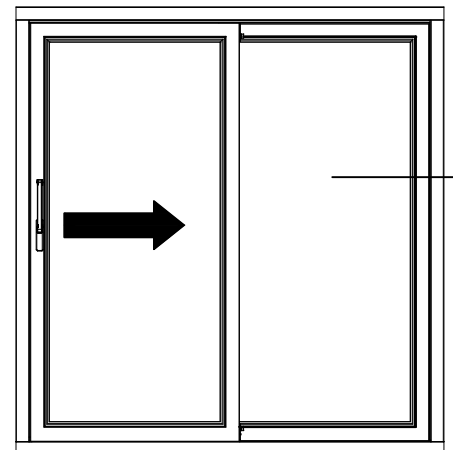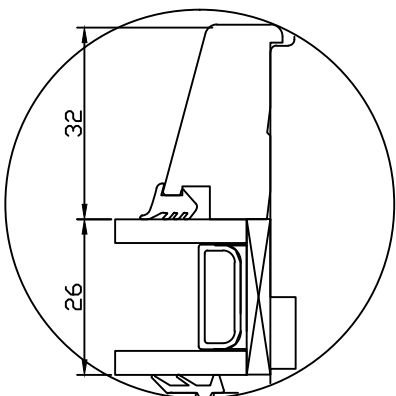

# TOOTMINE.

Viking Window AS  
Mõo, Järvamaa 72751 tlf.372 38 48 900

KUUPÄEV: 13.06.11 VJ

REVISION A: 04.08.14 VJ

REVISION B:

REVISION C:

## GU LIFT AND SLIDE PATIO DOOR CROSS SECTION OF SIDE WITH SASH


JOONISE NR:

GULU.2.3




MÕÖT: 1:1

KINNITATUD

RN.

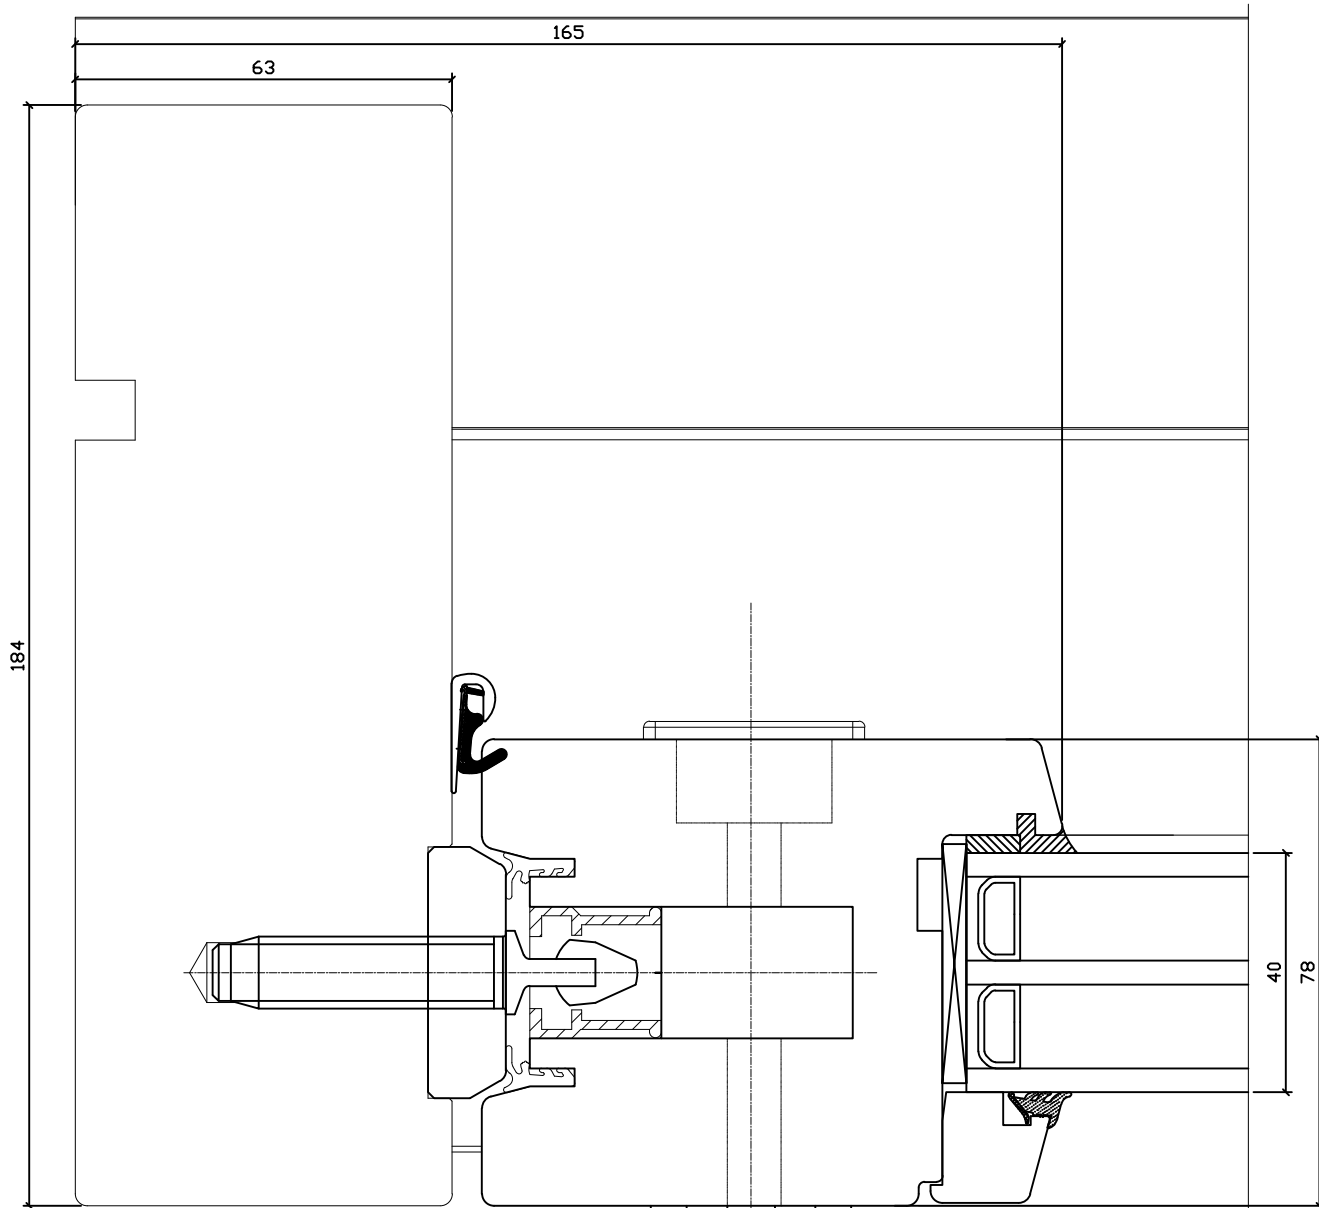

2Klaasi

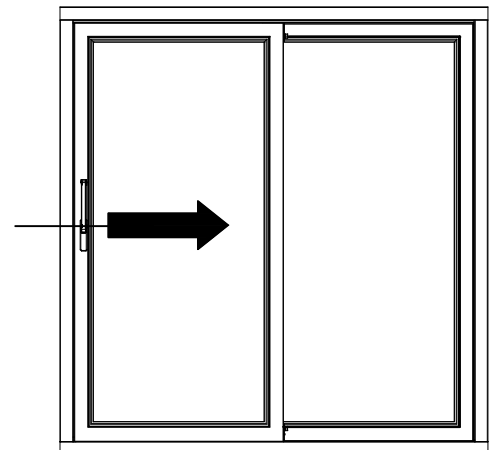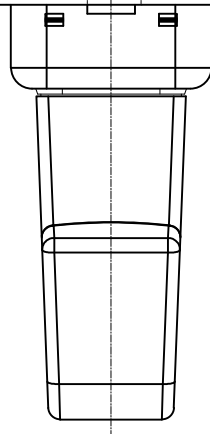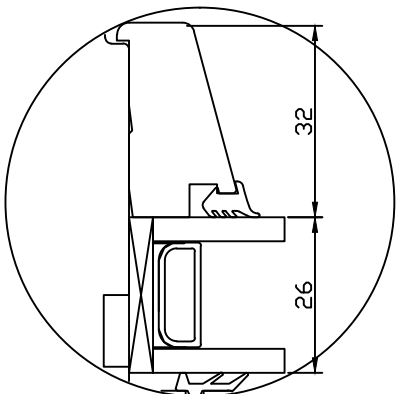

MANUFACTURER HAS RESERVED THE RIGHT TO MAKE CHANGES

**TOOTMINE.**

Viking Window AS  
Mõo, Järvamaa 72751 tlf.372 38 48 900

**GU LIFT AND SLIDE PATIO DOOR  
CROSS SECTION OF HEAD**

JOONISE NR:  
GULU.2.4

KUUPÄEV: 13.06.11 VJ

MÕÖT: 1:1


REVISION A: 04.08.14 VJ

REVISION B:



KINNITATUD

REVISION C:

RN.

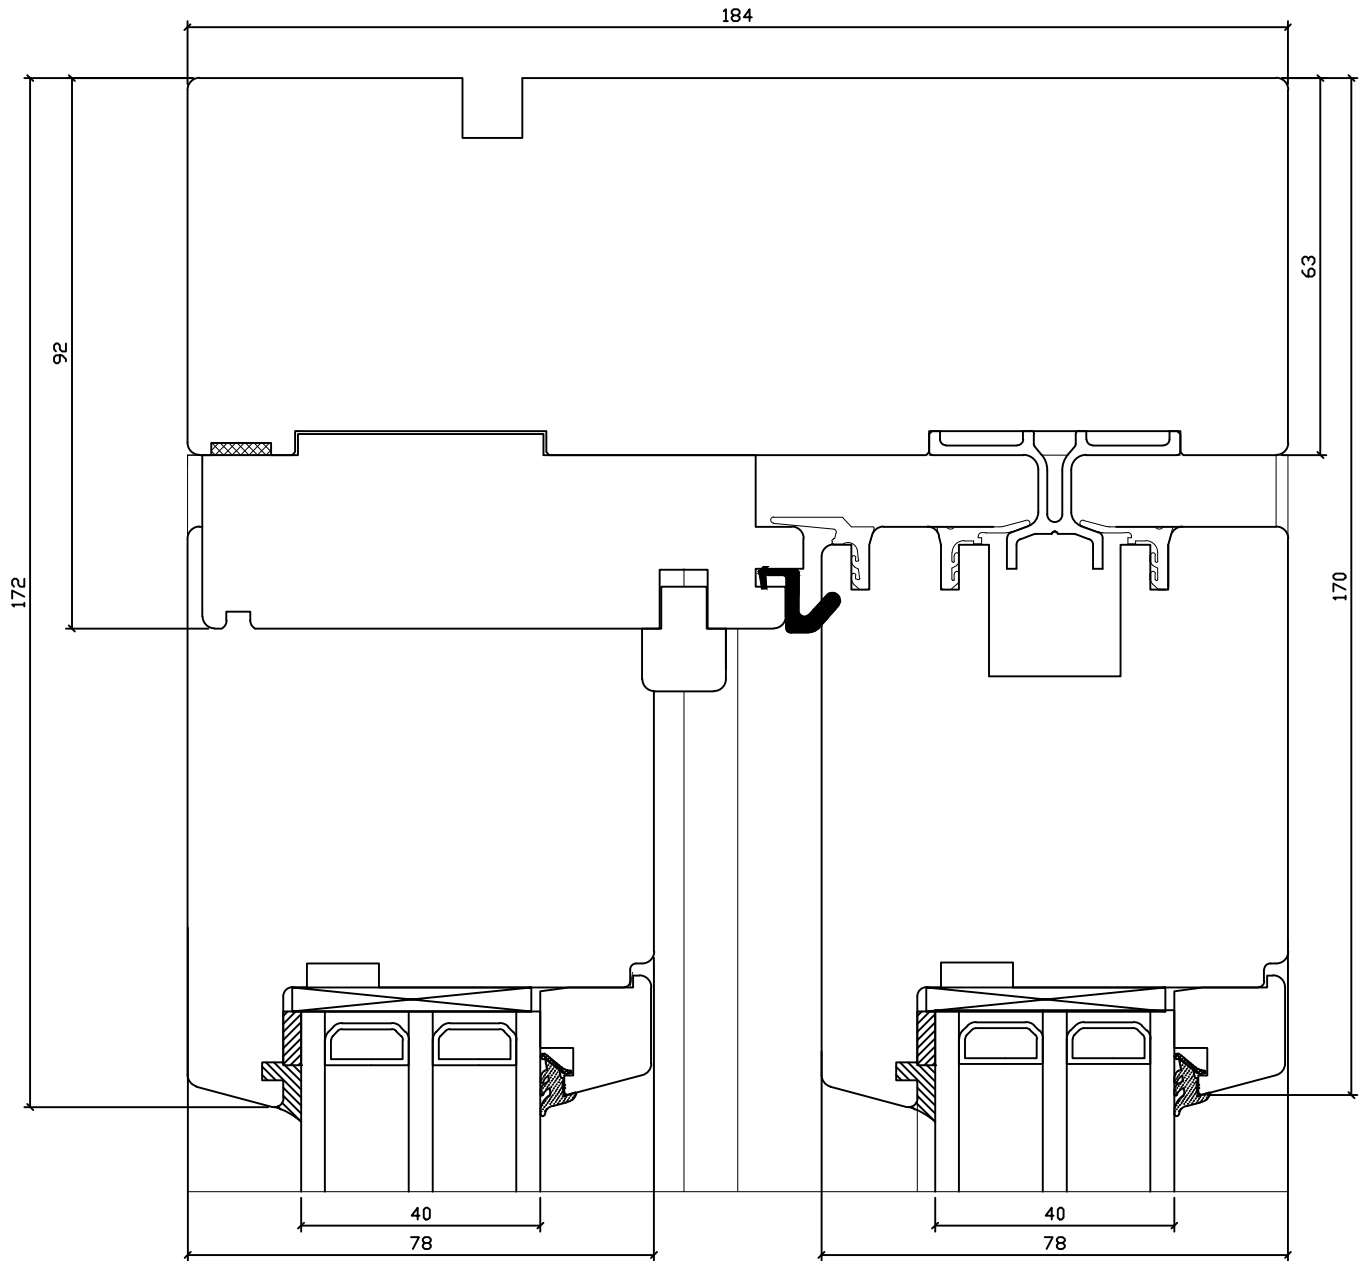

2Klaasi

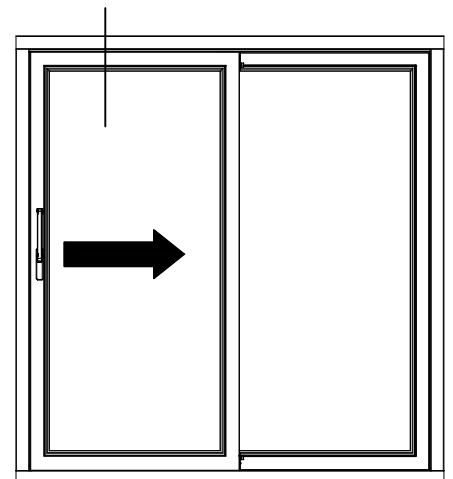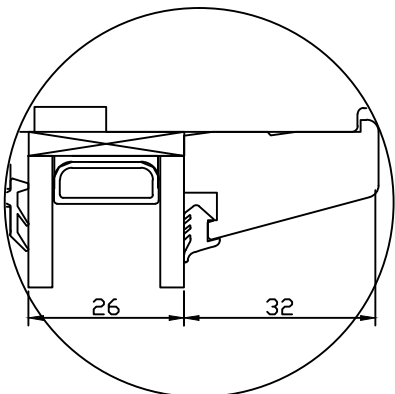

MANUFACTURER HAS RESERVED THE RIGHT TO MAKE CHANGES

# TOOTMINE.

Viking Window AS  
Mäo, Järvamaa 72751 tlf.372 38 48 900

## GU LIFT AND SLIDE PATIO DOOR CROSS SECTION OF MIDDLE JUNCTION

JOONISE NR:  
GULU.2.5

KUUPÄEV: 13.06.11 VJ

MÕÖT: 1:1




REVISION A: 04.08.14 VJ

REVISION B:

KINNITATUD:

REVISION C:

RN.

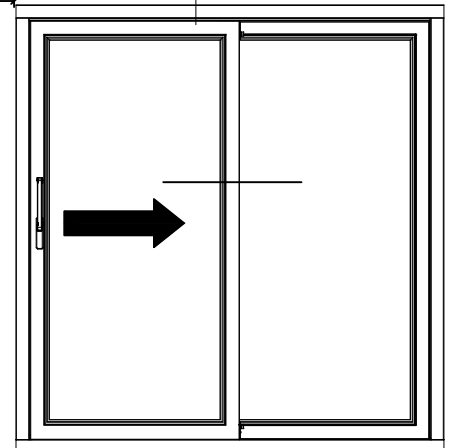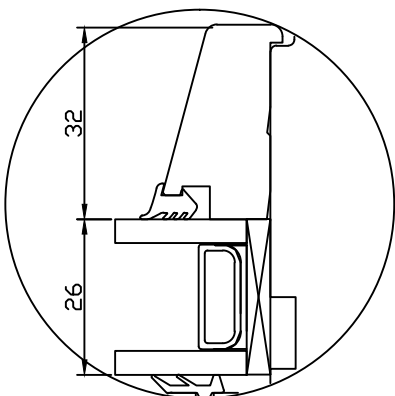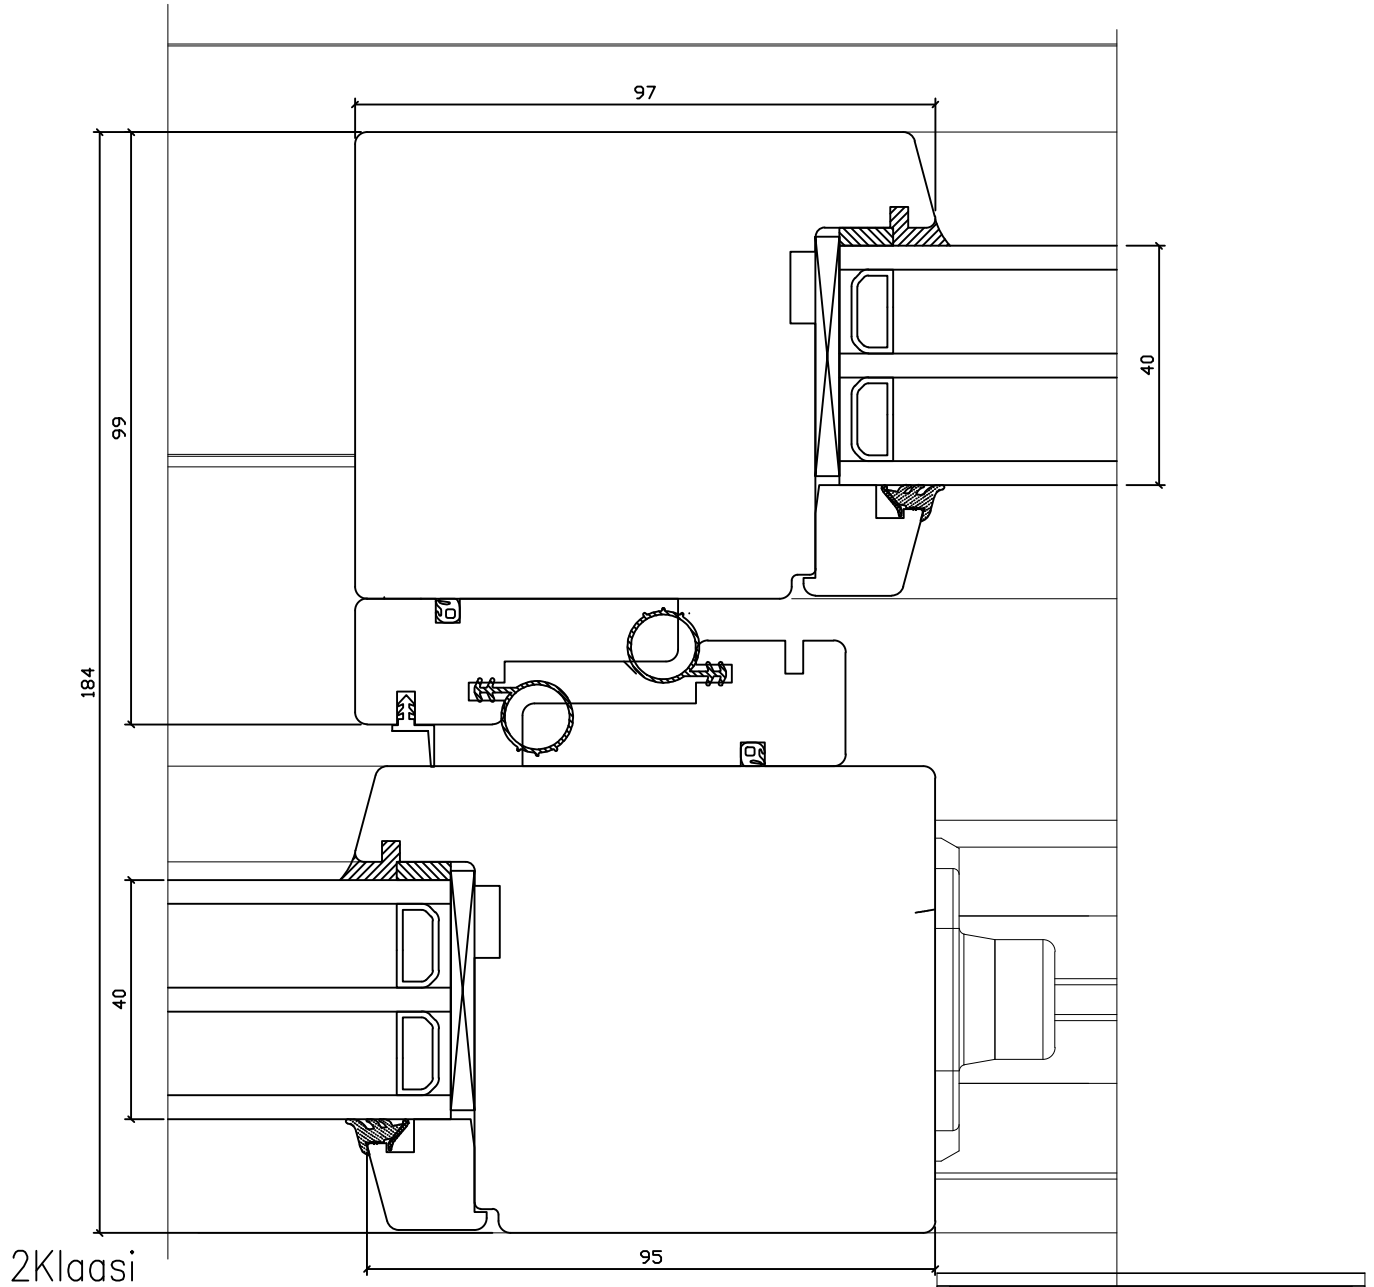

**TOOTMINE.**




Viking Window AS  
 Mäo, Järvamaa 72751 tlf.372 38 48 900

**GU LIFT AND SLIDE PATIO DOOR  
 CROSS SECTION OF 3-PART G-SCHEME  
 MIDDLE JUNCTION**

JOONISE NR:  
 GULU.2.6

KUUPÄEV:	31.08.11	VJ
REVISION A:	04.08.14	VJ
REVISION B:		
REVISION C:		

MÕÖT:	1:1
KINNITATUD:	
RN.	

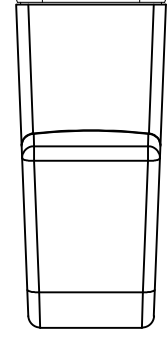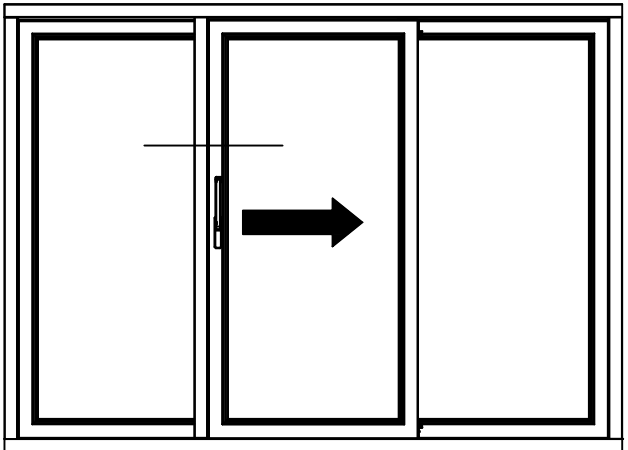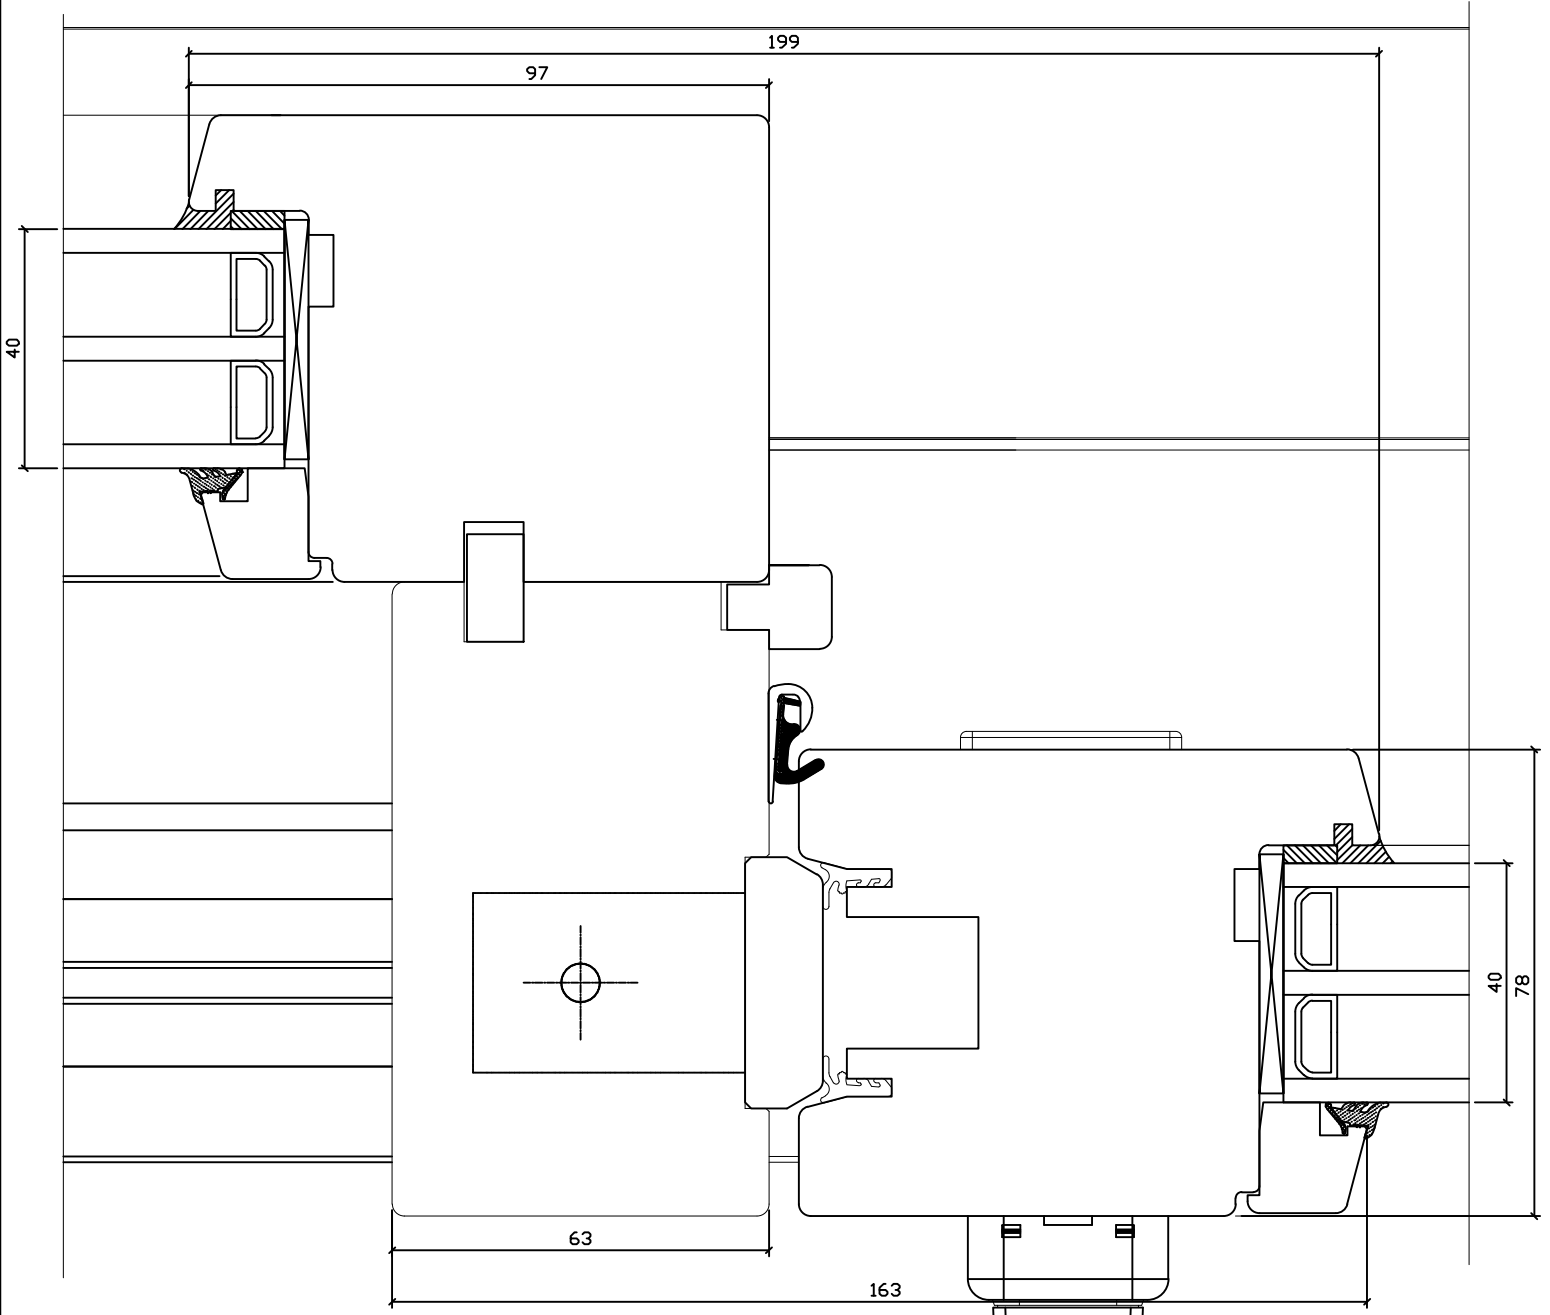

MANUFACTURER HAS RESERVED THE RIGHT TO MAKE CHANGES

**TOOTMINE.**

Viking Window AS  
Mõo, Järvamaa 72751 tlf.372 38 48 900

KUUPÄEV: 13.10.11 VJ

REVISION A: 02.09.13 VJ

REVISION B:

REVISION C:

**GU LIFT AND SLIDE PATIO DOOR  
CROSS SECTION OF 4-PART C-SCHEME  
MIDDLE JUNCTION**


JOONISE NR:

GULU.2.7



MÕÖT: 1:1

KINNITATUD:

RN.

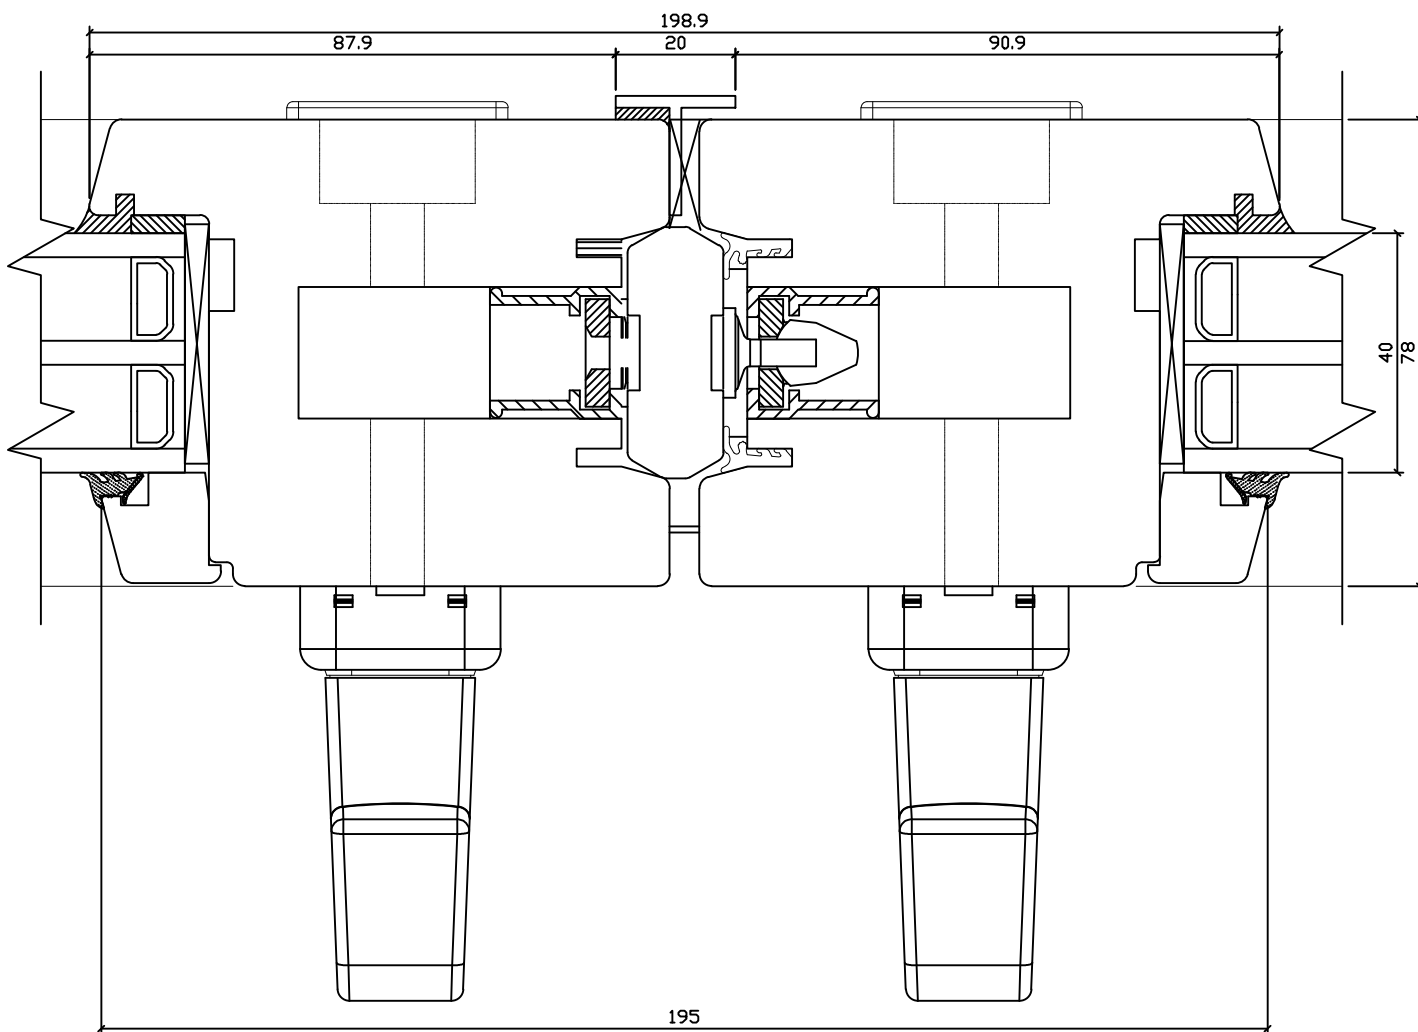

2Klaasi

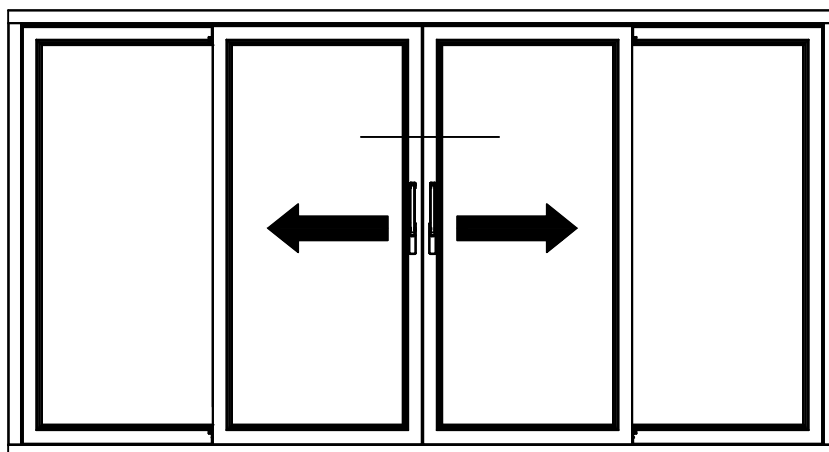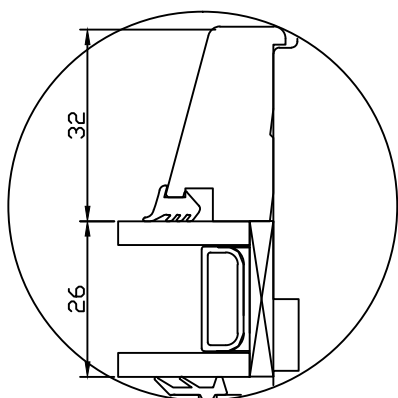

MANUFACTURER HAS RESERVED THE RIGHT TO MAKE CHANGES

**TOOTMINE.**

Viking Window AS  
Mõo, Järvamaa 72751 tlf.372 38 48 900

KUUPÄEV: 04.08.14

VJ

**GU LIFT AND SLIDE PATIO DOOR  
CROSS-SECTION OF FIXED LIGHT  
THRESHOLD**

JOONISE NR:  
GULU.2.8

MÕÖT: 1:1


REVISION A:

REVISION B:



REVISION C:

KINNITATUD:

RN.

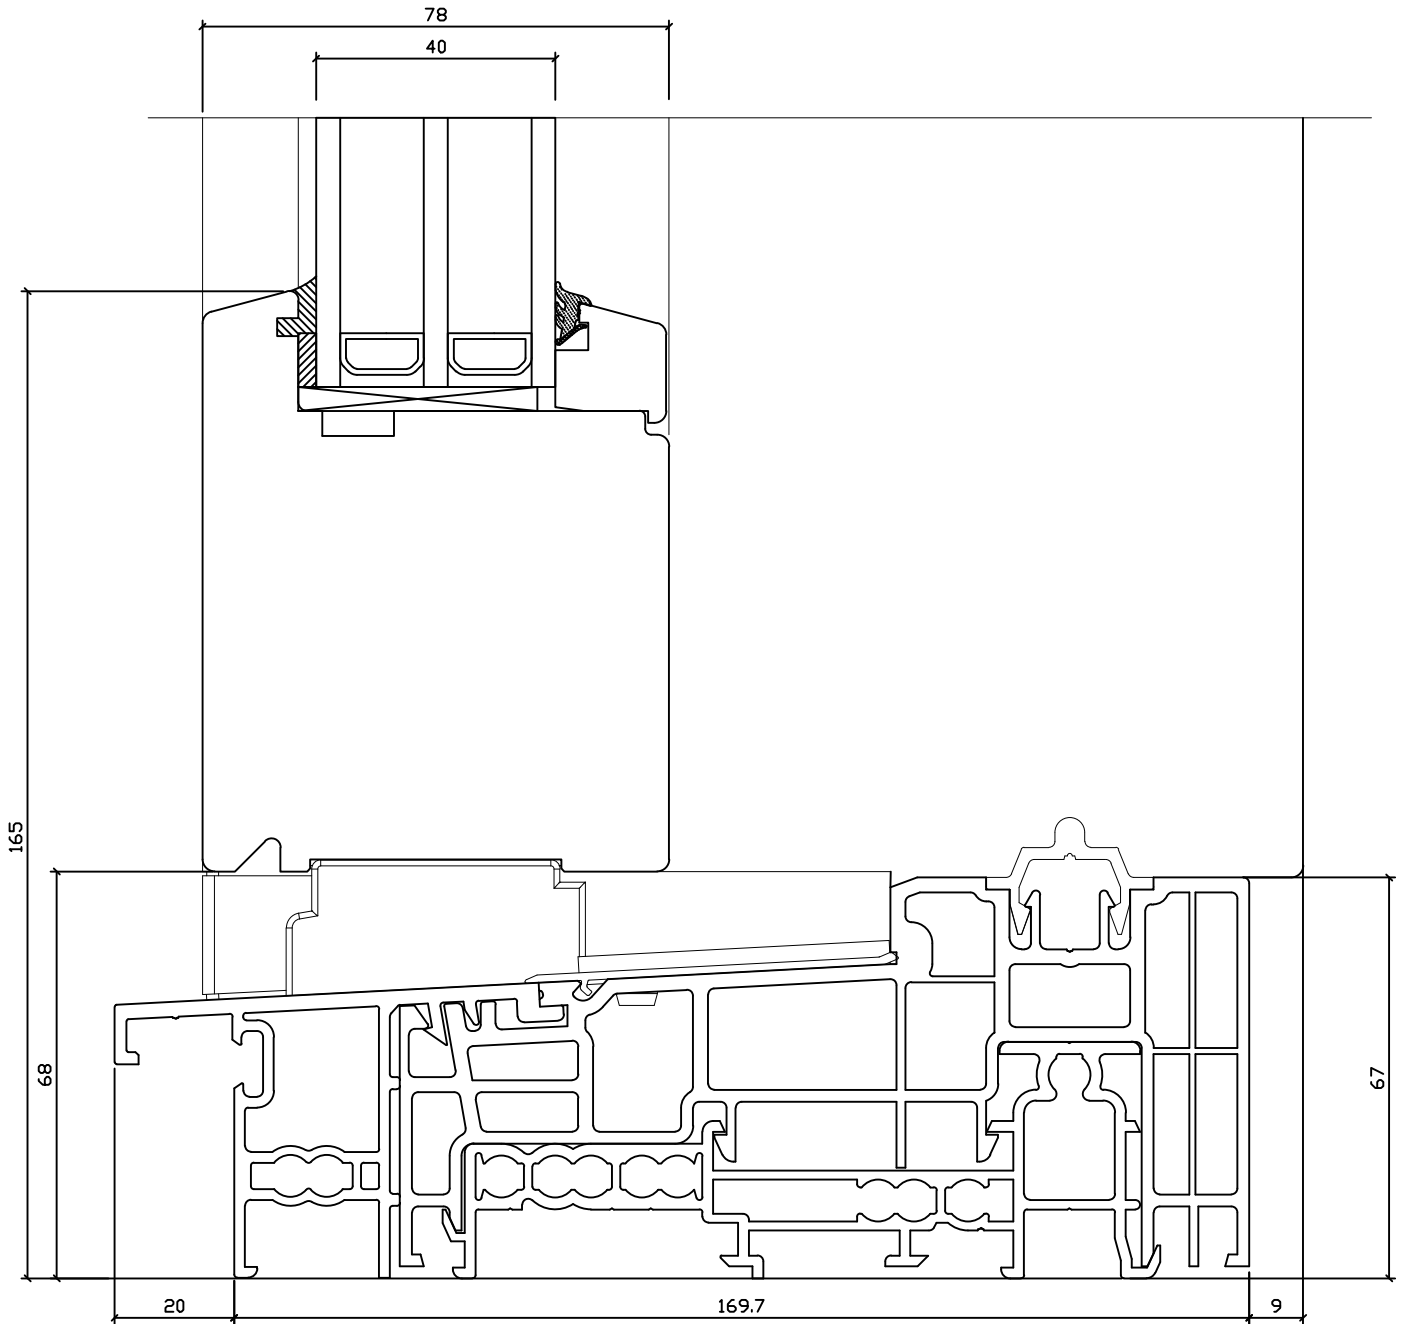

2Klaasi

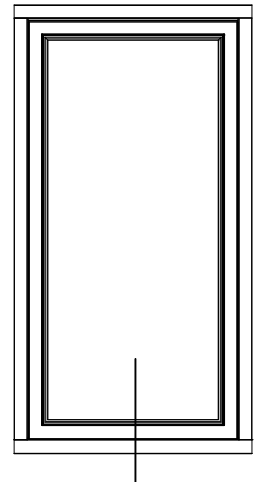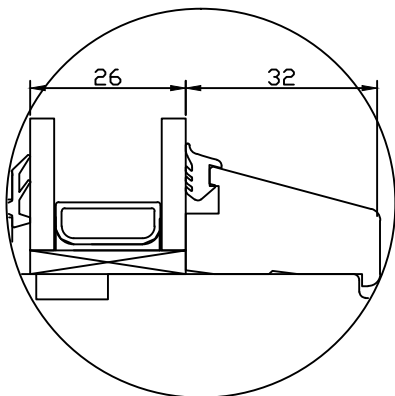

MANUFACTURER HAS RESERVED THE RIGHT TO MAKE CHANGES



**TOOTMINE.**

Viking Window AS  
Mõo, Järvamaa 72751 tlf.372 38 48 900

KUUPÄEV: 13.08.14 VJ

REVISION A:

REVISION B:

REVISION C:

**GU LIFT AND SLIDE PATIO DOOR  
CROSS-SECTION OF FIXED LIGHT  
HEAD & JAMB**


JOONISE NR:

GULU.2.9



MÕÖT: 1:1

KINNITATUD

RN.

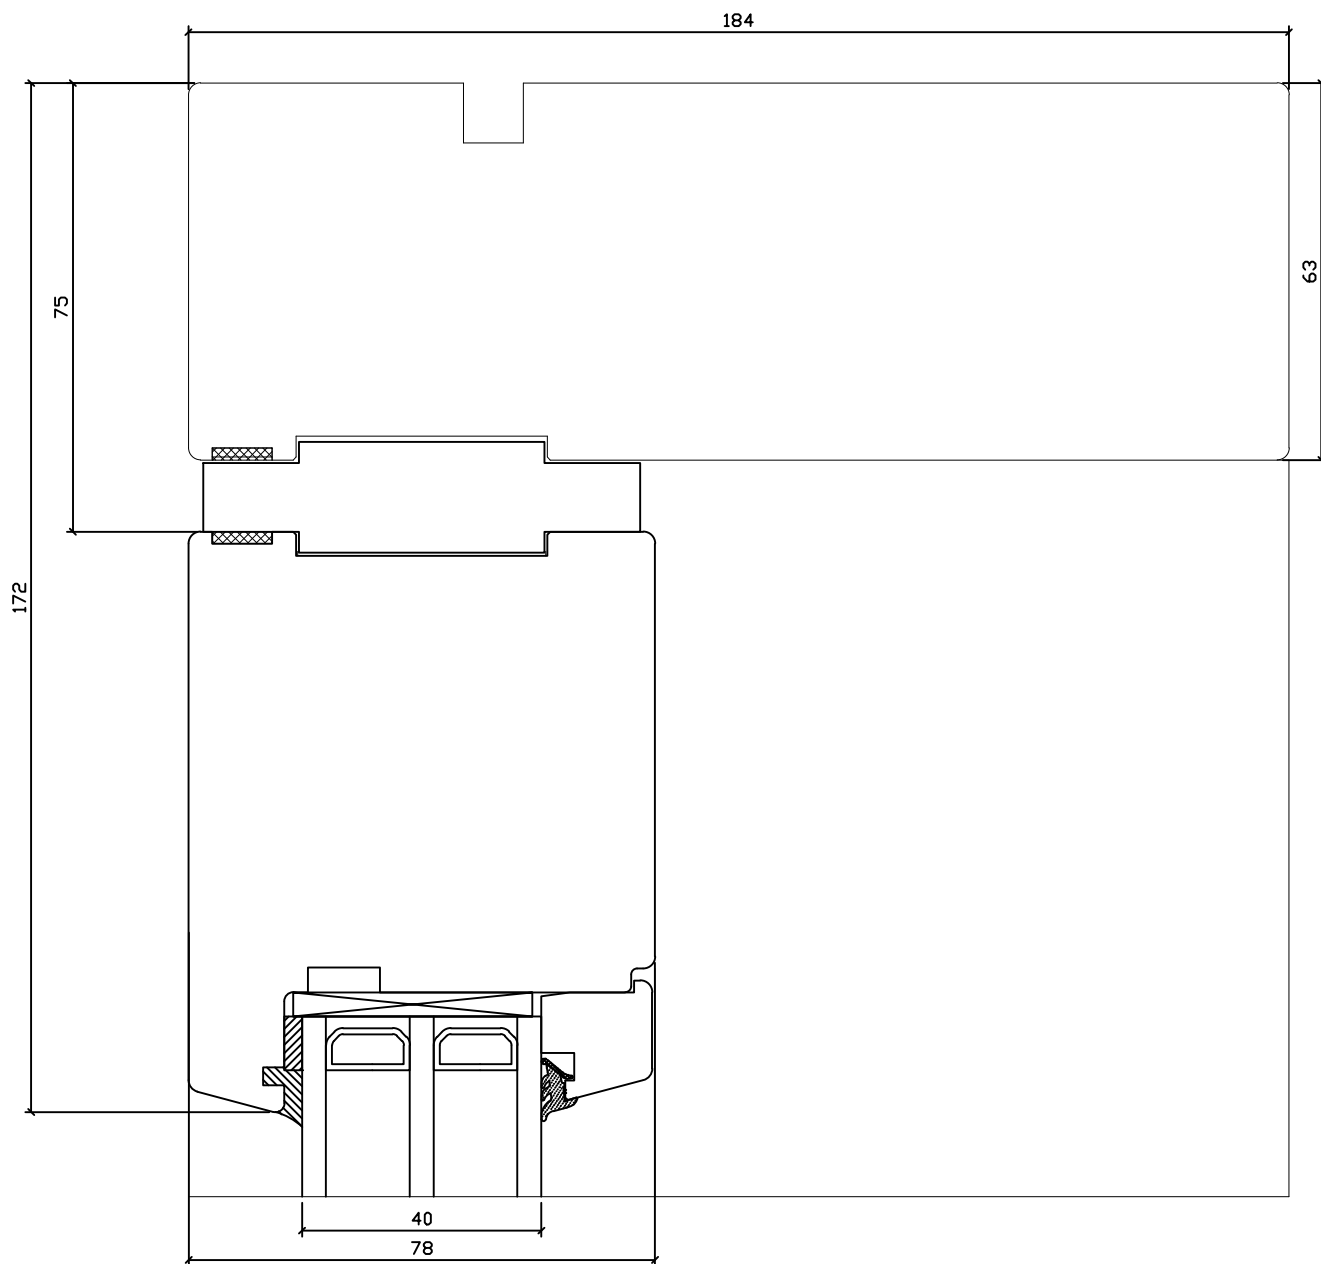

2Klaasi

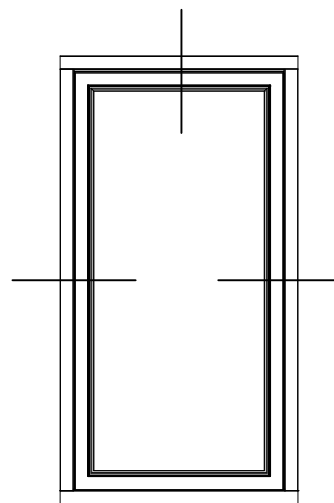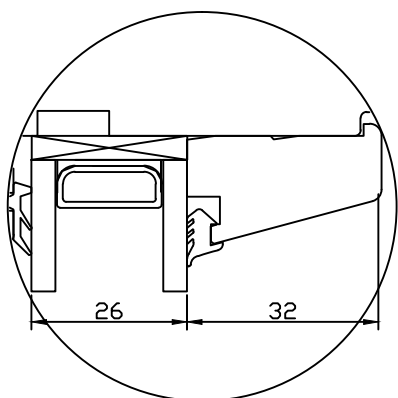

**TOOTMINE.**

Viking Window AS  
Mõis, Järvamaa 72751 tlf.372 38 48 900

KUUPÄEV: 04.08.14 VJ

REVISION A:

REVISION B:

REVISION C:

**GU LIFT AND SLIDE PATIO DOOR  
CROSS SECTION OF THRESHOLD  
ILLUSTRATION OF INSTALLATION**



JOONISE NR:

GULU.2.1


MOOT: 1:1


KINNITATUD:

RN.

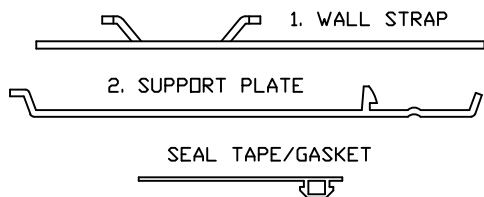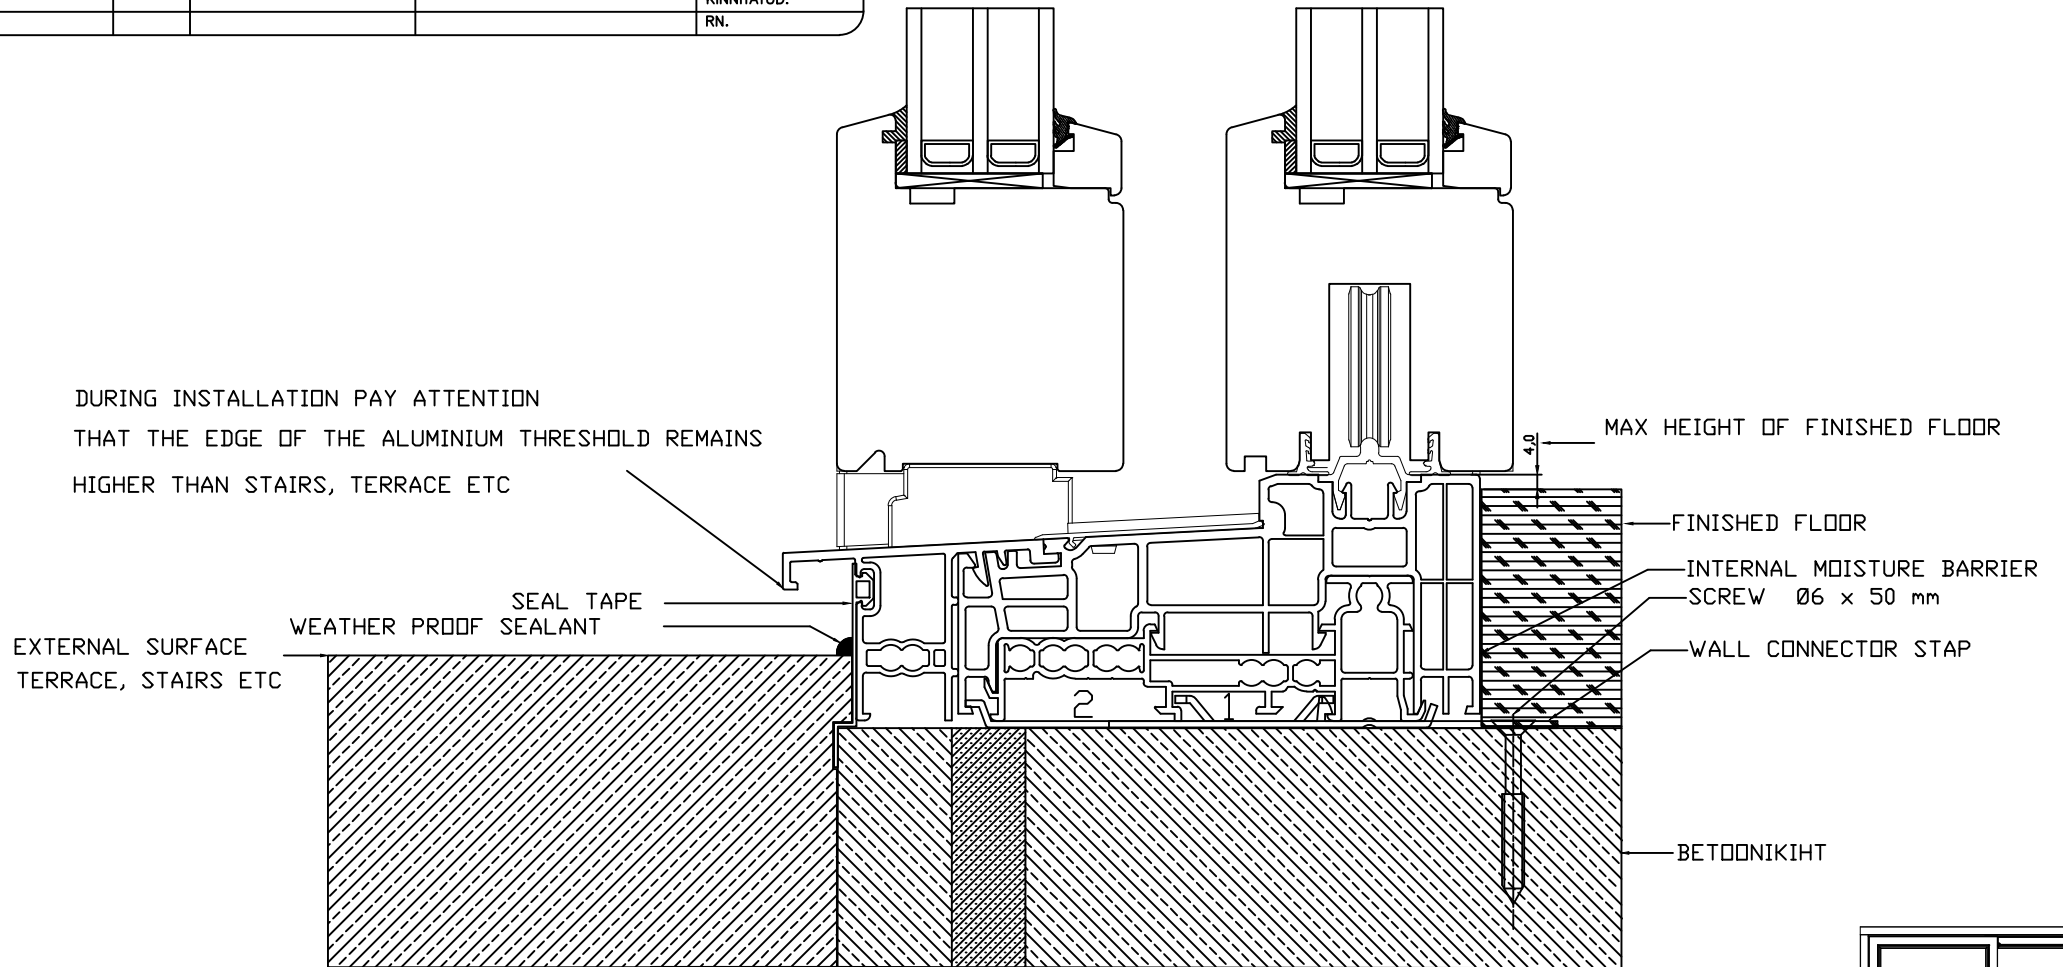


SLIDING DOOR HAS TO BE SUPPORTED UNDER THRESHOLD

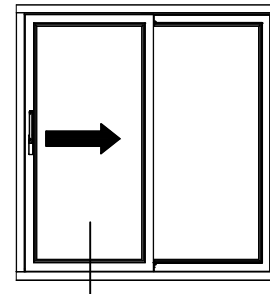

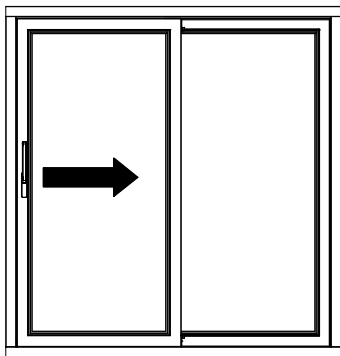


GULU LIFT AND SLIDE PATIO DOOR; A-SKEEM

MAX. DIMENSIONS: 5900 x 2600 mm

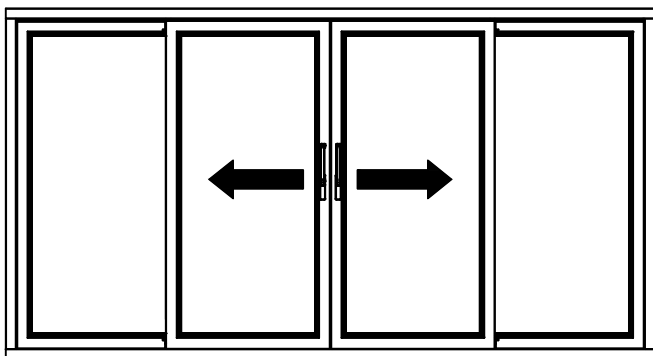

GULU LIFT AND SLIDE PATIO DOOR; C-SKEEM

MAX. DIMENSIONS: 9000 x 2600 mm

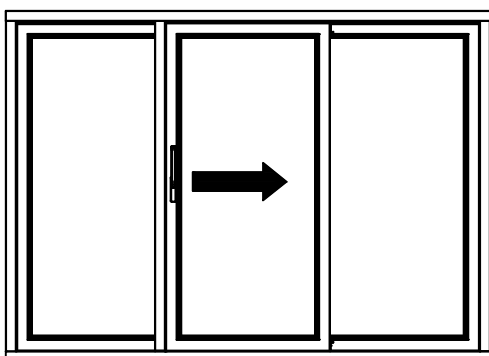

GULU LIFT AND SLIDE PATIO DOOR; G-SKEEM

MAX. DIMENSIONS: 5900 x 2600 mm